

Jay Evans

From: Danny Phillips <dphillips@bsicorp-usa.com>
Sent: Wednesday, February 7, 2018 10:06 AM
To: Stanley, Kerri E MSTC
Cc: chad.vaughn@enlink.com; Allen Paulus (allen.paulus@enlink.com); 'Jay Evans'
Subject: Fencing Temporary Security Measure Request for PGP Project inside Plant
Attachments: Signed Fence Temporary Security Measure Request -- 02-07-18 -- Chief Stanley MSU BTR.pdf

Chief,

Please find the attached Temporary Security Measure request we spoke about yesterday. Please advise me if this request is approved.

Best regards,

Danny L. Phillips

President / CEO

BSI Corporation

P.O. Box 260

793 Tobacco Trail

Soperton, GA. 30457



Office: (912) 529-6102

Cell: (912) 614-3821

Email: dphillips@bsicorp-usa.com

Web: www.bsicorp-usa.com

I09S - R02E, SEC. 17

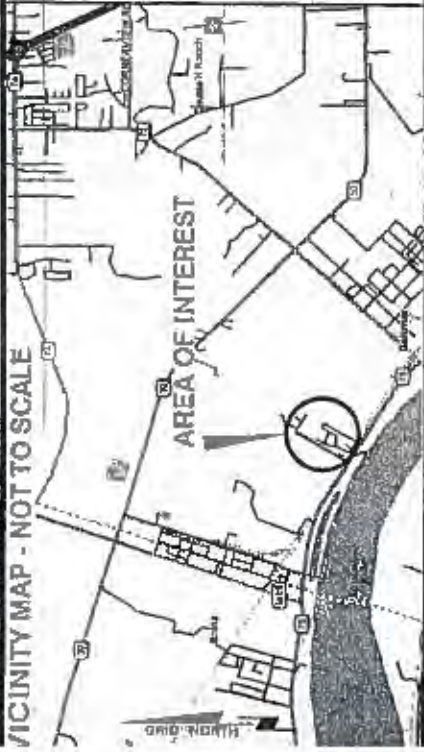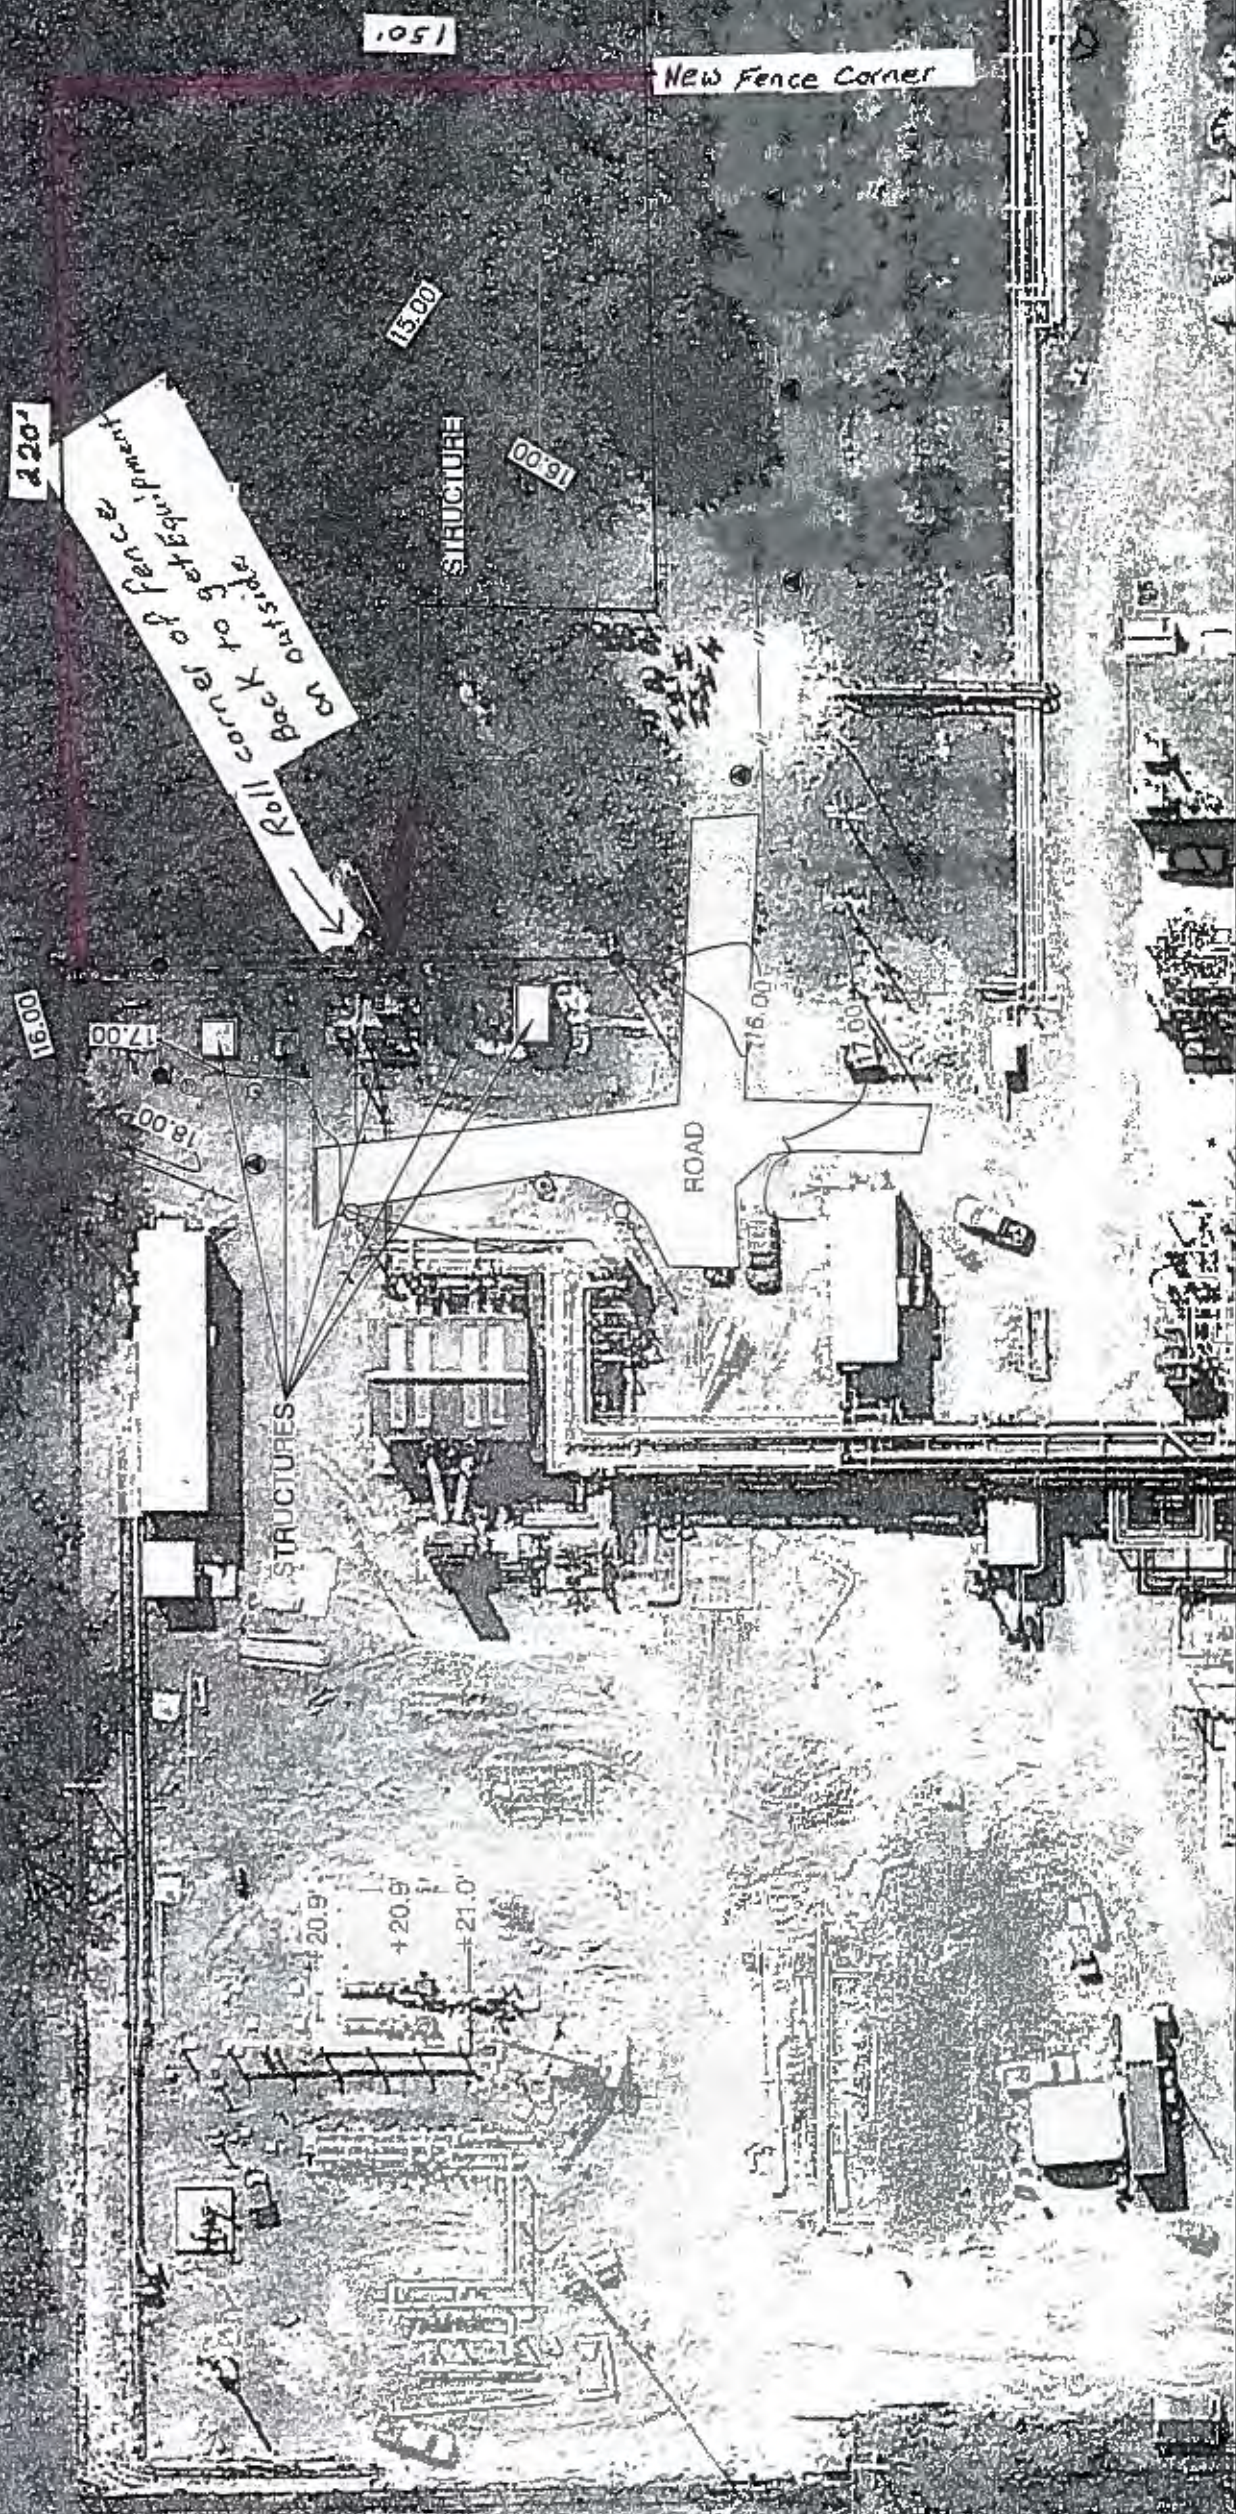

VICINITY MAP - NOT TO SCALE

Symbol	Description
○	LIGHT POLE
○	HYDROPIANT
○	BRACE
○	ELECTRIC GROUNDING
○	CHANG POST
○	CONTROL
—	PIPELINE
—	FENCE
—	POWERLINE
—	SPOT ELEVATION
—	GLY WIRE
●	POWER POLE

PRELIMINARY
 THIS DOCUMENT SHALL NOT BE RECORDED
 FOR ANY PURPOSE AND SHALL NOT BE USED
 OR VIEWED OR RELIED UPON AS A FINAL
 SURVEY DOCUMENT.

LINK MID-STREAM™

EXHIBIT PLAT
RIVERSIDE FACILITY
 SECTION 17 T08S - R02E
 ACENSIION PARISH, LOUISIANA

FUGRO GEOSPATIAL INC.

GEODETIC DATUM: NAD83
 PROJECTION: LOUISIANA SOUTH
 GRID UNITS: US SURVEY FEET

Job No.: 17-0123 Date: 10/10/17 Drawn: LIC
 Proj. Mgr.: MAS
 Revised: 10/13/17
 Dwg/Re: LA\2017\170183\CAD\E170183

SCALE
 IN FEET 0 50'

Client: Ot 1 1



Temporary Security Measure Request

February 7, 2018
Chief Stanley
Marine Safety Unit Baton Rouge

Per your conversation with Danny Phillips with BSI Corporation on Tuesday February 06, 2018, EnLink Midstream, Riverside Plant is requesting a Temporary Security Measure to expand our Eastern Perimeter fence at our facility. (Please refer to drawing presented during our meeting on Tuesday). New fencing will be extended into the wood line to allow room for the expansion of our plant operations; specifically, to allow a foot print to put a new pump and meter skid pad and associated equipment for the Dow PGP project which was the focus of the EnLink Riverside's Preliminary and Follow-on WSAs conducted for your office.

EnLink intends to clear brush and trees inside the proposed perimeter fence and an additional 10-foot perimeter clearing. In order to accomplish this clearing, we will have to open the existing perimeter fence (approximately 20 feet) to allow the appropriate equipment access to the uncleared area. When the equipment has been staged, the perimeter fence will be reinstalled. We anticipate this to occur only once, and the time the perimeter fence will be down is approximately 1 to 2 hours. Once the area is cleared, a new fence will be constructed tying into the existing fence, presenting no security breach potential. Once the new fence is constructed, the old fence will be removed.

There will be no disruption in security monitoring during this time as when the fencing is removed to allow equipment into the area, plant personnel will monitor the affected area to ensure no breach occurs. Workers will continue to monitor the area throughout the work day and by use of our existing Security Camera System.

We anticipate this project to last for approximately 60 days, from around the middle of February to the middle of April 2018. Please let me know if this Temporary Security Measure is approved.

If you have any questions, or need further clarification, please do not hesitate to contact me at (225) 692-6979 or you may also contact Danny Phillips (BSI Corp.) at (912) 614-3821.

Sincerely,

A handwritten signature in black ink, appearing to read "Chad Vaughn".

Chad Vaughn
FSO / Plant Manager

WARNING

This document contains Sensitive Security Information (SSI) that is controlled under the provisions of the Critical Infrastructure Information Act of 2002, 49 CFR parts 15 AND 1520. No part of this document, in whole or in part, may be disclosed to any external third parties without a "need to know", as defined in 49 CFR parts 15 and 1520, as determined by the Facility Security Officer or EnLink Midstream management, except with the written permission of the Commandant of the United States Coast Guard or the Secretary of Transportation. Unauthorized release, disclosure, or distribution of any portion of this document may result in civil penalty or other disciplinary action. For U.S. government agencies, public disclosure is governed by 5 U.S.C. 552 and 49 CFR parts 15 and 1520.